



**COMPUTER FREEHOLD REGISTER  
UNDER LAND TRANSFER ACT 1952**



R. W. Muir  
Registrar-General  
of Land

**BARFOOT & THOMPSON DISCLAIMER**  
**Search Copy**  
This document has been obtained on behalf of the client and is made available to customers for general information purposes only. Neither Barfoot & Thompson nor their client warrant the accuracy, completeness or currency of this document, nor do they accept liability for any errors or omissions in this document. All customers should obtain and rely on their own documents and legal advice.

**Identifier** 471039  
**Land Registration District** North Auckland  
**Date Issued** 08 April 2009


**Prior References**  
NA105C/108


**Estate** Fee Simple  
**Area** 531 square metres more or less  
**Legal Description** Lot 2 Deposited Plan 418504

**Proprietors**  
Quan Lu

**Interests**

Land Covenant in Transfer C992571.9 - 9.5.1996 at 10.04 am  
8128205.2 Consent Notice pursuant to Section 221 Resource Management Act 1991 - 8.4.2009 at 12:42 pm  
Subject to a right of way, right to drain stormwater, electricity, water and gas supply, telecommunications and data media over part marked B on DP 418504 created by Easement Instrument 8128205.4 - 8.4.2009 at 12:42 pm  
Appurtenant hereto is a right of way, right to drain stormwater, and electricity, water and gas supply and telecommunications and data media created by Easement Instrument 8128205.4 - 8.4.2009 at 12:42 pm  
The easements created by Easement Instrument 8128205.4 are subject to Section 243 (a) Resource Management Act 1991

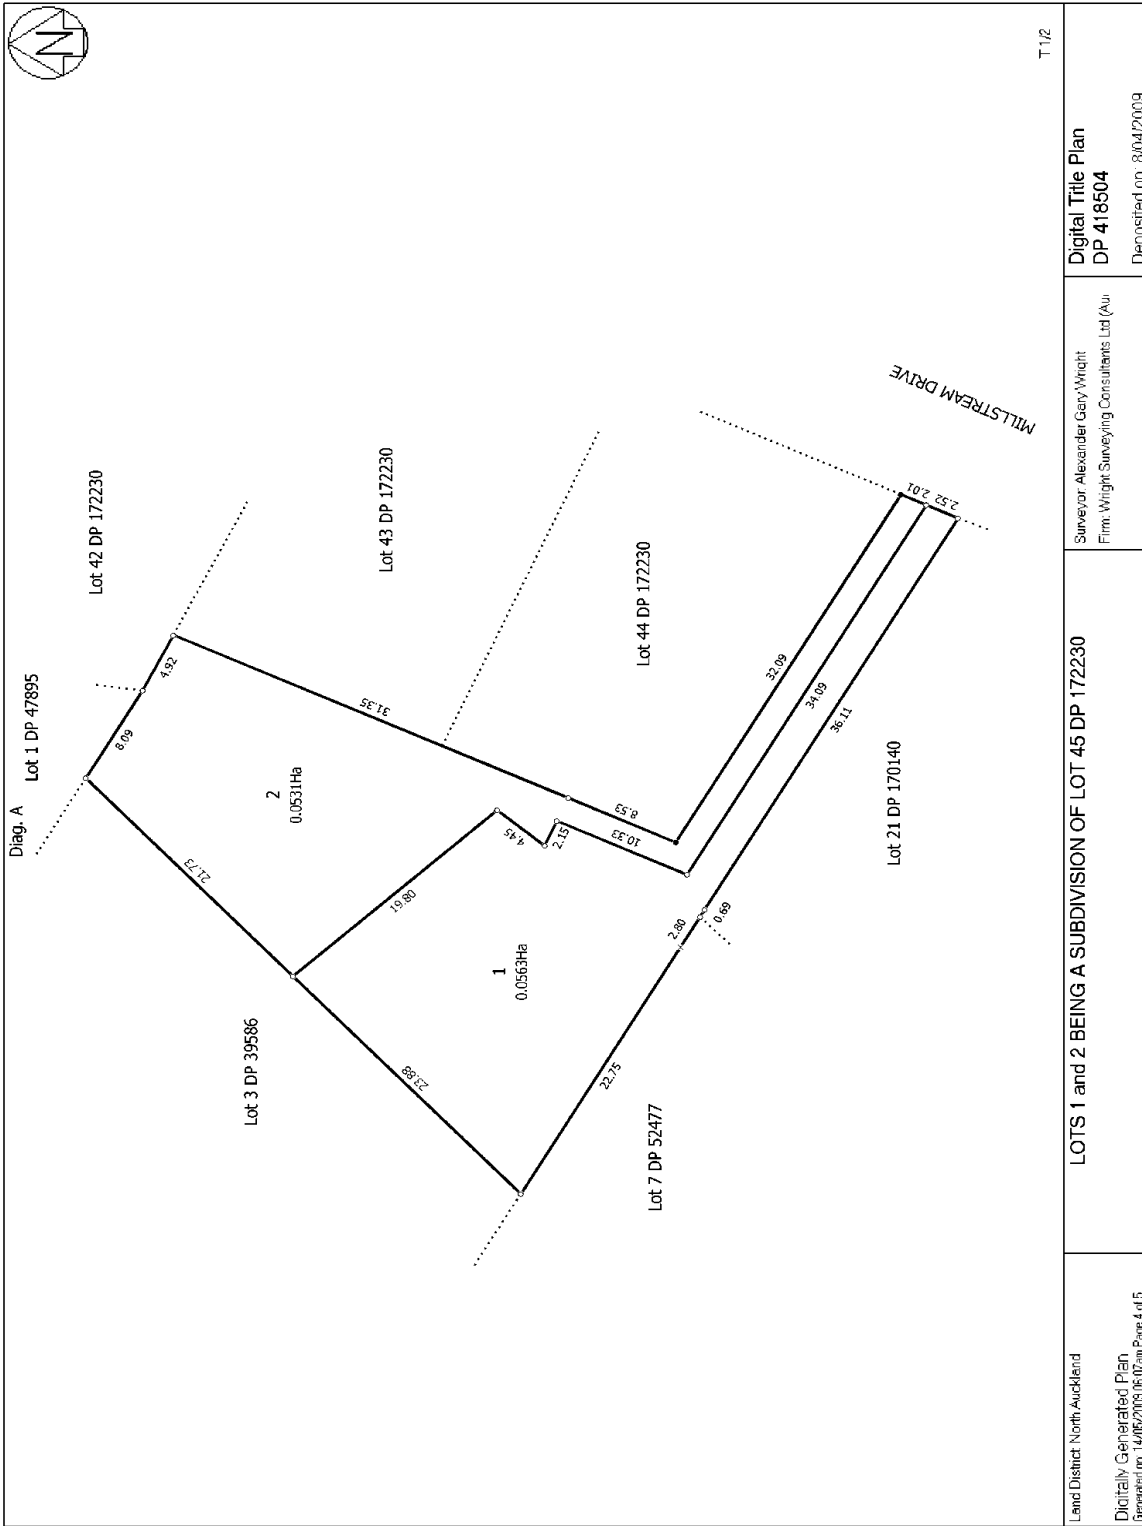

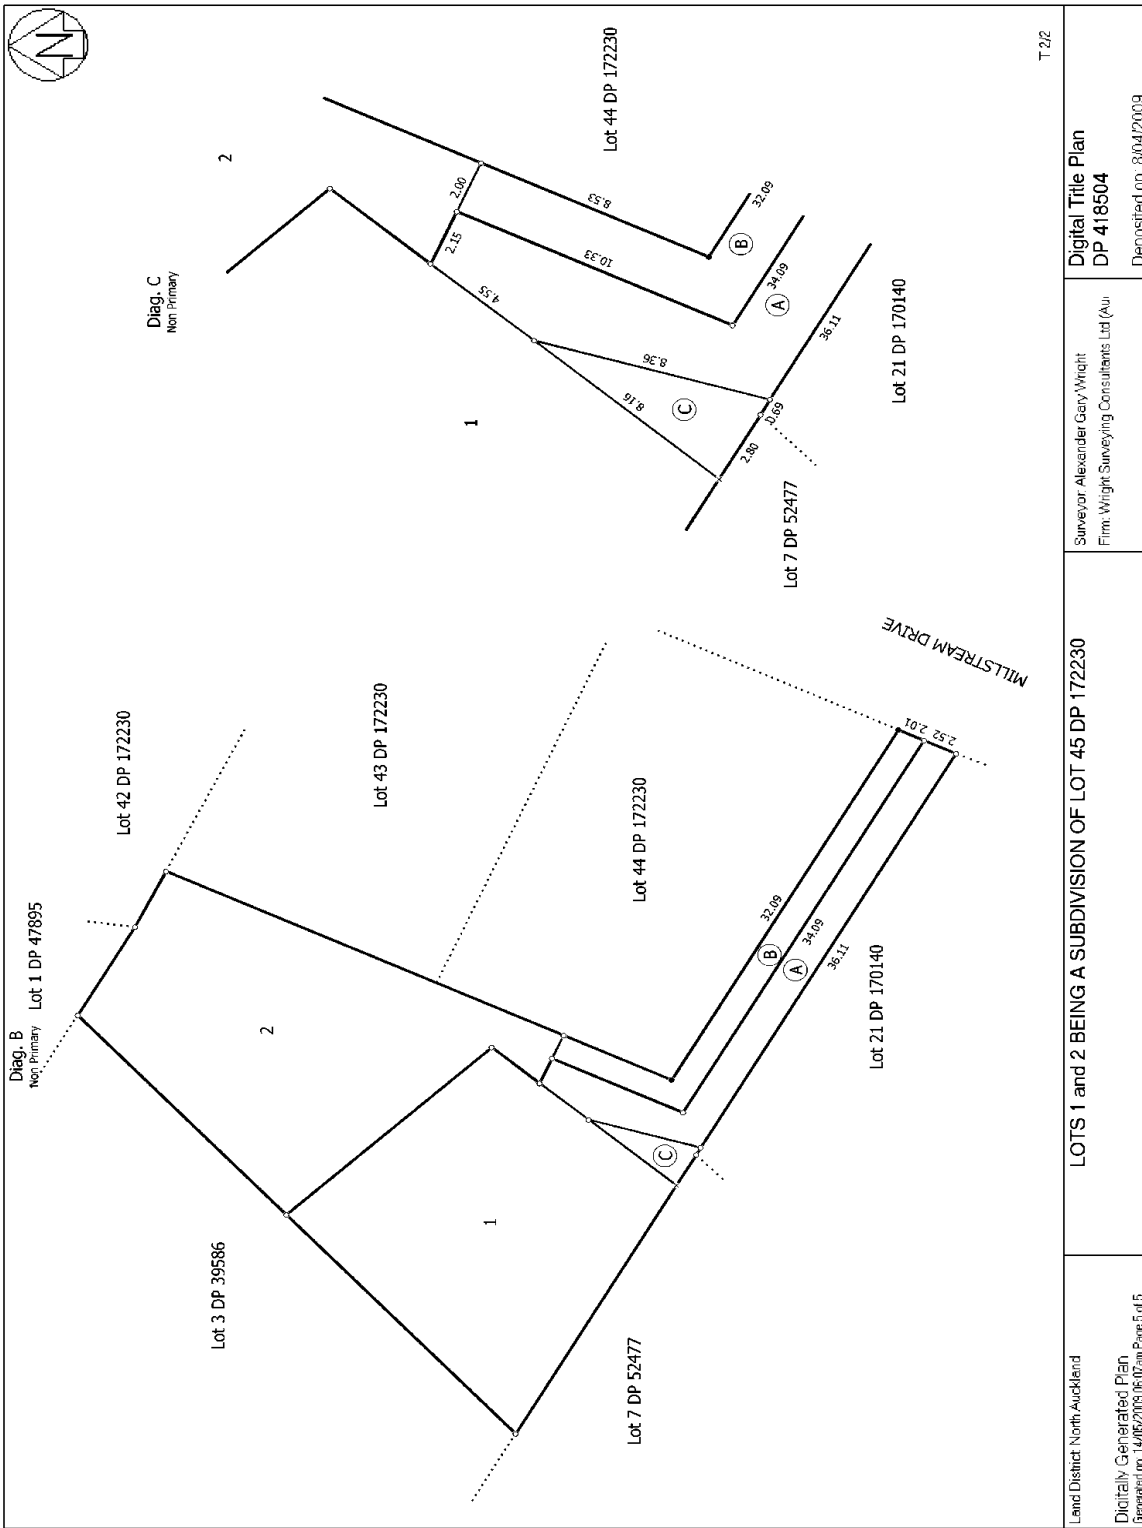

T 2/2

<p>Land District North Auckland Digitally Generated Plan Generated on 14/05/2009 06:07:20 Page 5 of 5</p>	<p>LOTS 1 and 2 BEING A SUBDIVISION OF LOT 45 DP 172230</p>	<p>Surveyor Alexander Gery Wright Firm Wright Surveying Consultants Ltd (Au)</p>	<p>Digital Title Plan DP 418504 Deposited on 8/04/2009</p>
---	---	--	--